


# Customize to your Work Site Needs

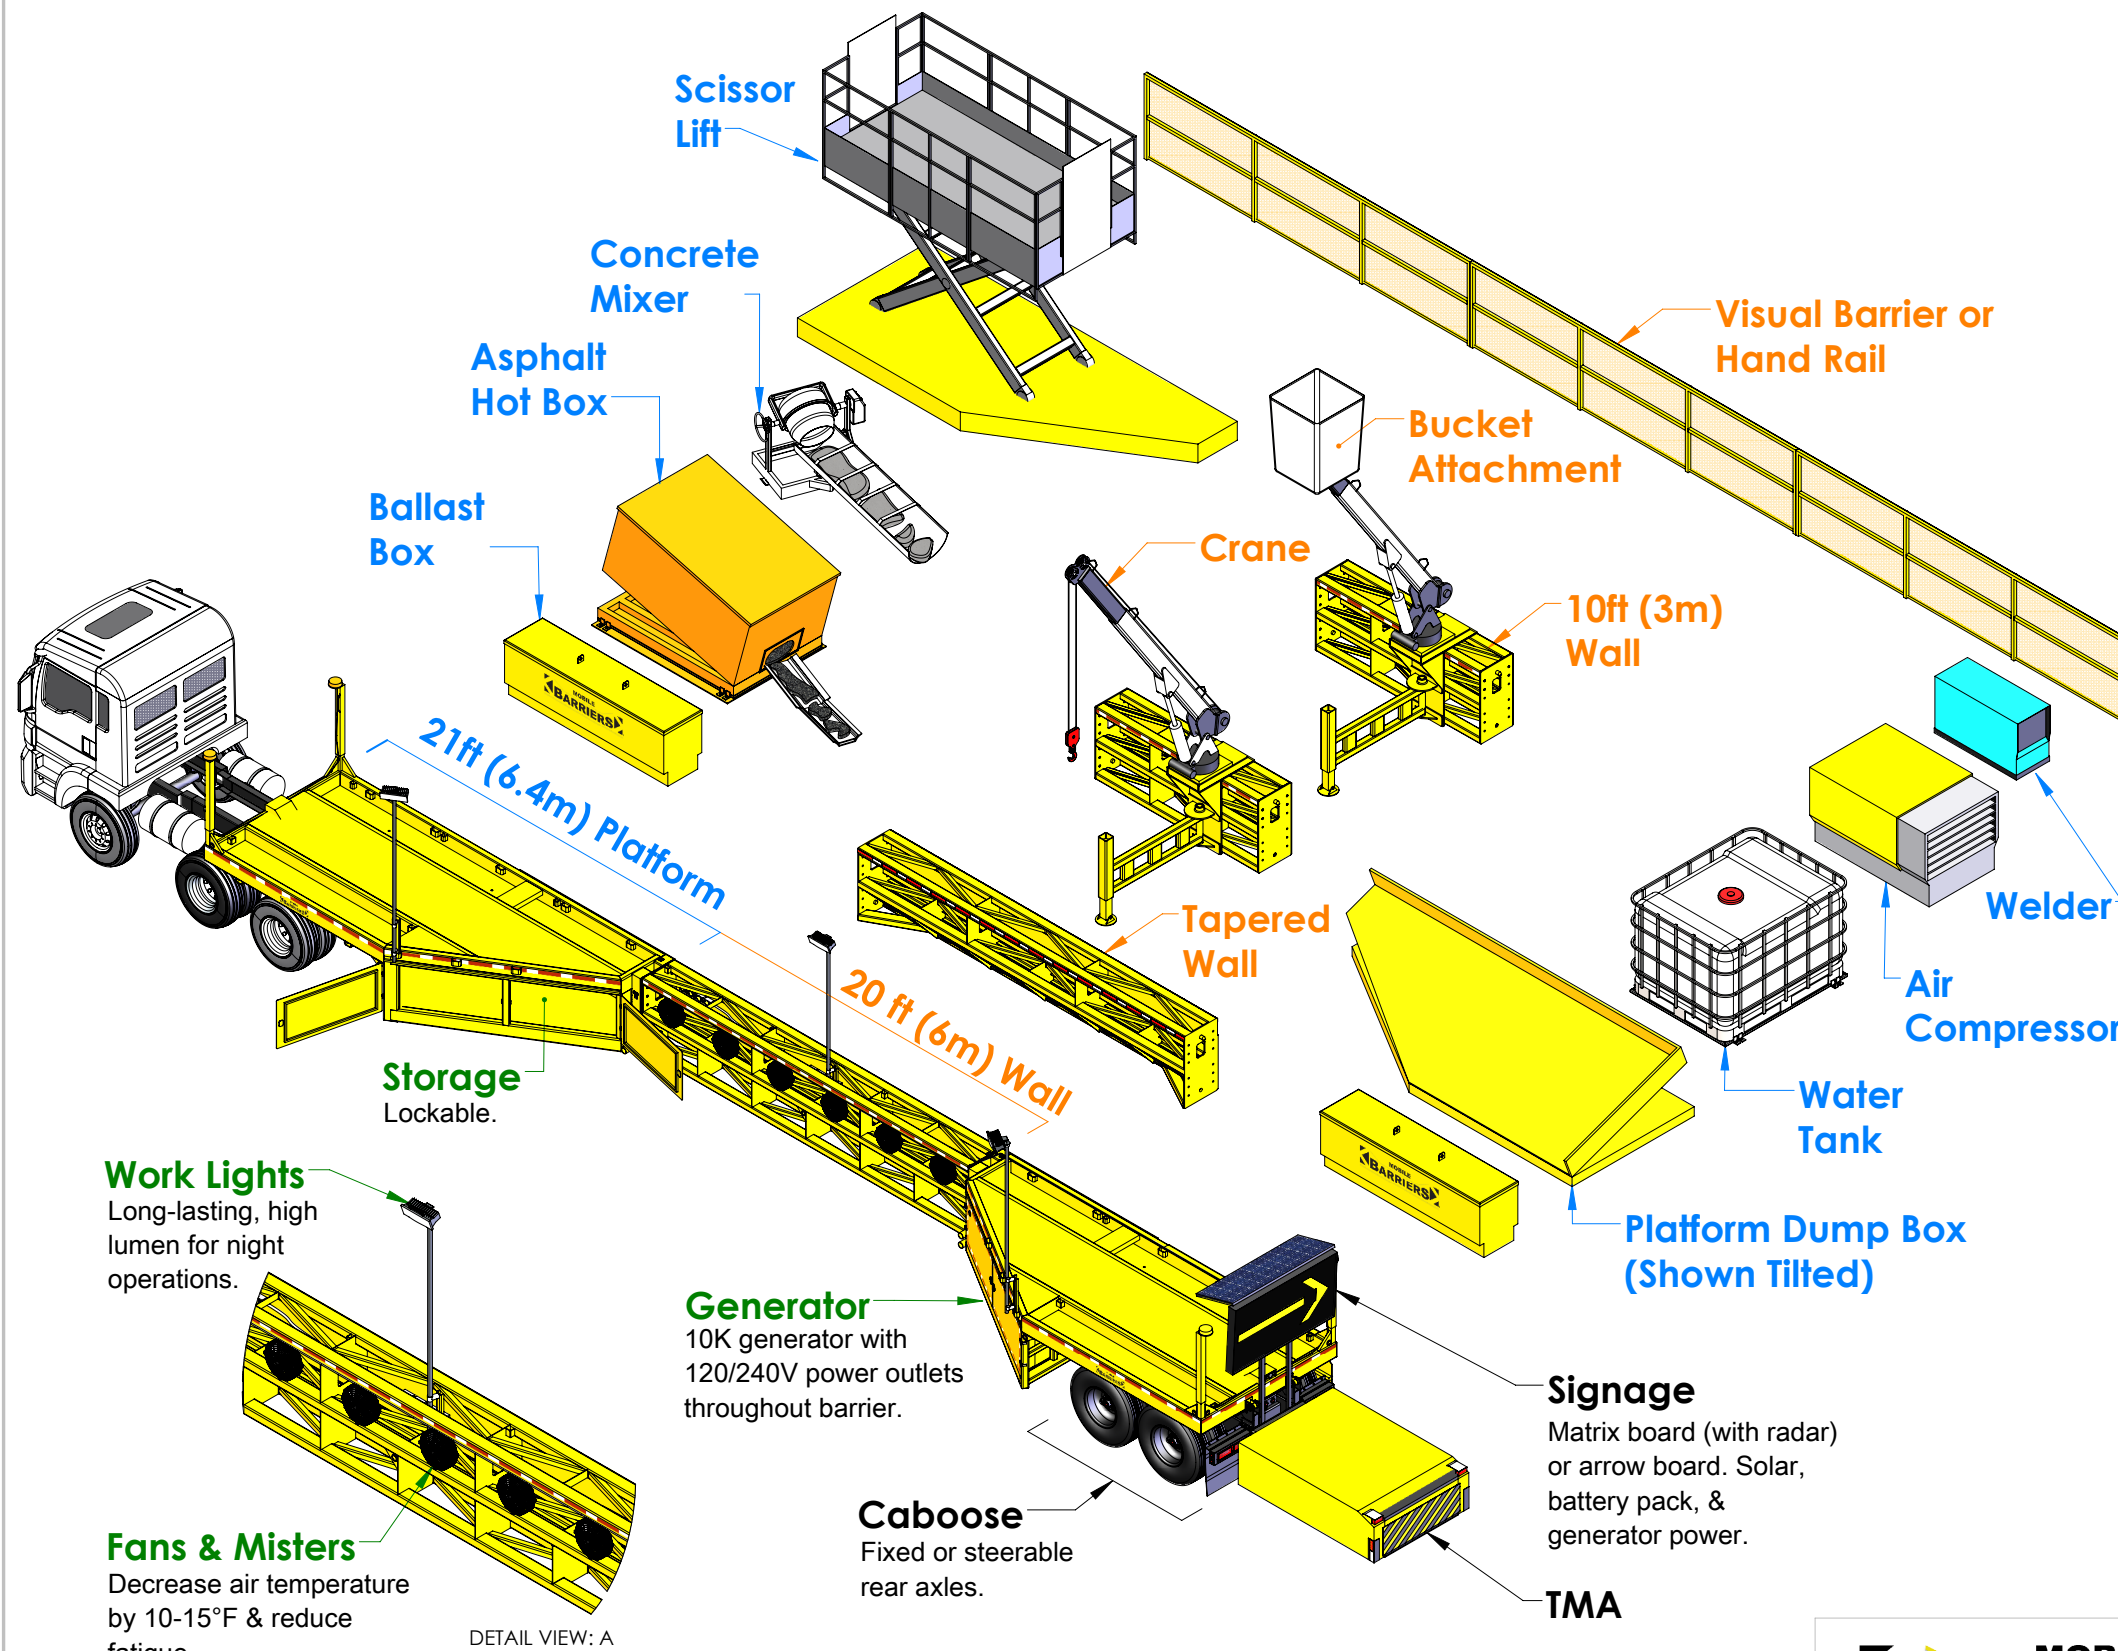

## Mount Equipment on Platforms

### Hot Box, Water Tank, & Concrete Mixer

Sub-frames bolt/unbolt from platforms to change options (i.e. water tanks, asphalt hot boxes, dump box, concrete mixer, etc).

### Platform Dump Box

Box tilts to dump contents. Tie-downs secure bulky items. Quickly transport & unload

- Hurricane debris
- Rubble & rockfall
- Guardrail & gore points
- Beams, piping, poles, & culverts

## Full Lane Access & Heavy Lifting

### Crane

Operates inside one road lane. Single outrigger folds against wall when not in use. Enables heavy lifting on/off either platform. Optional bucket.

### Tapered Wall

Cross-section tapers allowing full lane access with only 6 in (15 cm) incursion in adjacent lane.



## Improved Ambient Conditions

Improved ambient conditions & work crew productivity with onboard power, work lighting, and fans/misters.

MBT-1	
MBT-1 WEIGHT	30,000lb [13,600 kg] with one 20ft [6.1m] wall section
AXLES	2
MAXIMUM WALL SECTIONS*	3
MAXIMUM WEIGHT (GVWR)	85,000lb [38,500 kg]

\* Typical number of wall sections = 1 or 2  
Weight of extra wall section = 5,000lb [2,270 kg]

**Work Lights**  
Long-lasting, high lumen for night operations.

**Fans & Misters**  
Decrease air temperature by 10-15°F & reduce fatigue.

DETAIL VIEW: A

**Generator**  
10K generator with 120/240V power outlets throughout barrier.

**Caboose**  
Fixed or steerable rear axles.

**Signage**  
Matrix board (with radar) or arrow board. Solar, battery pack, & generator power.

**TMA**



Mobile Barriers LLC | Denver Offices: 24918 Genesee Trail Road | Golden, Colorado 80401  
| Phone 303-526-5995 | Fax 303-526-9959 | info@mobilebarriers.com | CAGE Code: 70N96  
www.mobilebarriers.com

MOBILE BARRIERS & Design, Lines and MBT-1 are Registered Trademarks. © 2007-2019 Mobile Barriers LLC. All rights reserved. Subject to various patents & patents pending.

TITLE:

Mobile Barriers MBT-1 Configuration Options

DWG NO.

DW-OPT

SCALE: 1:100 DO NOT SCALE DRAWING